
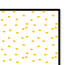



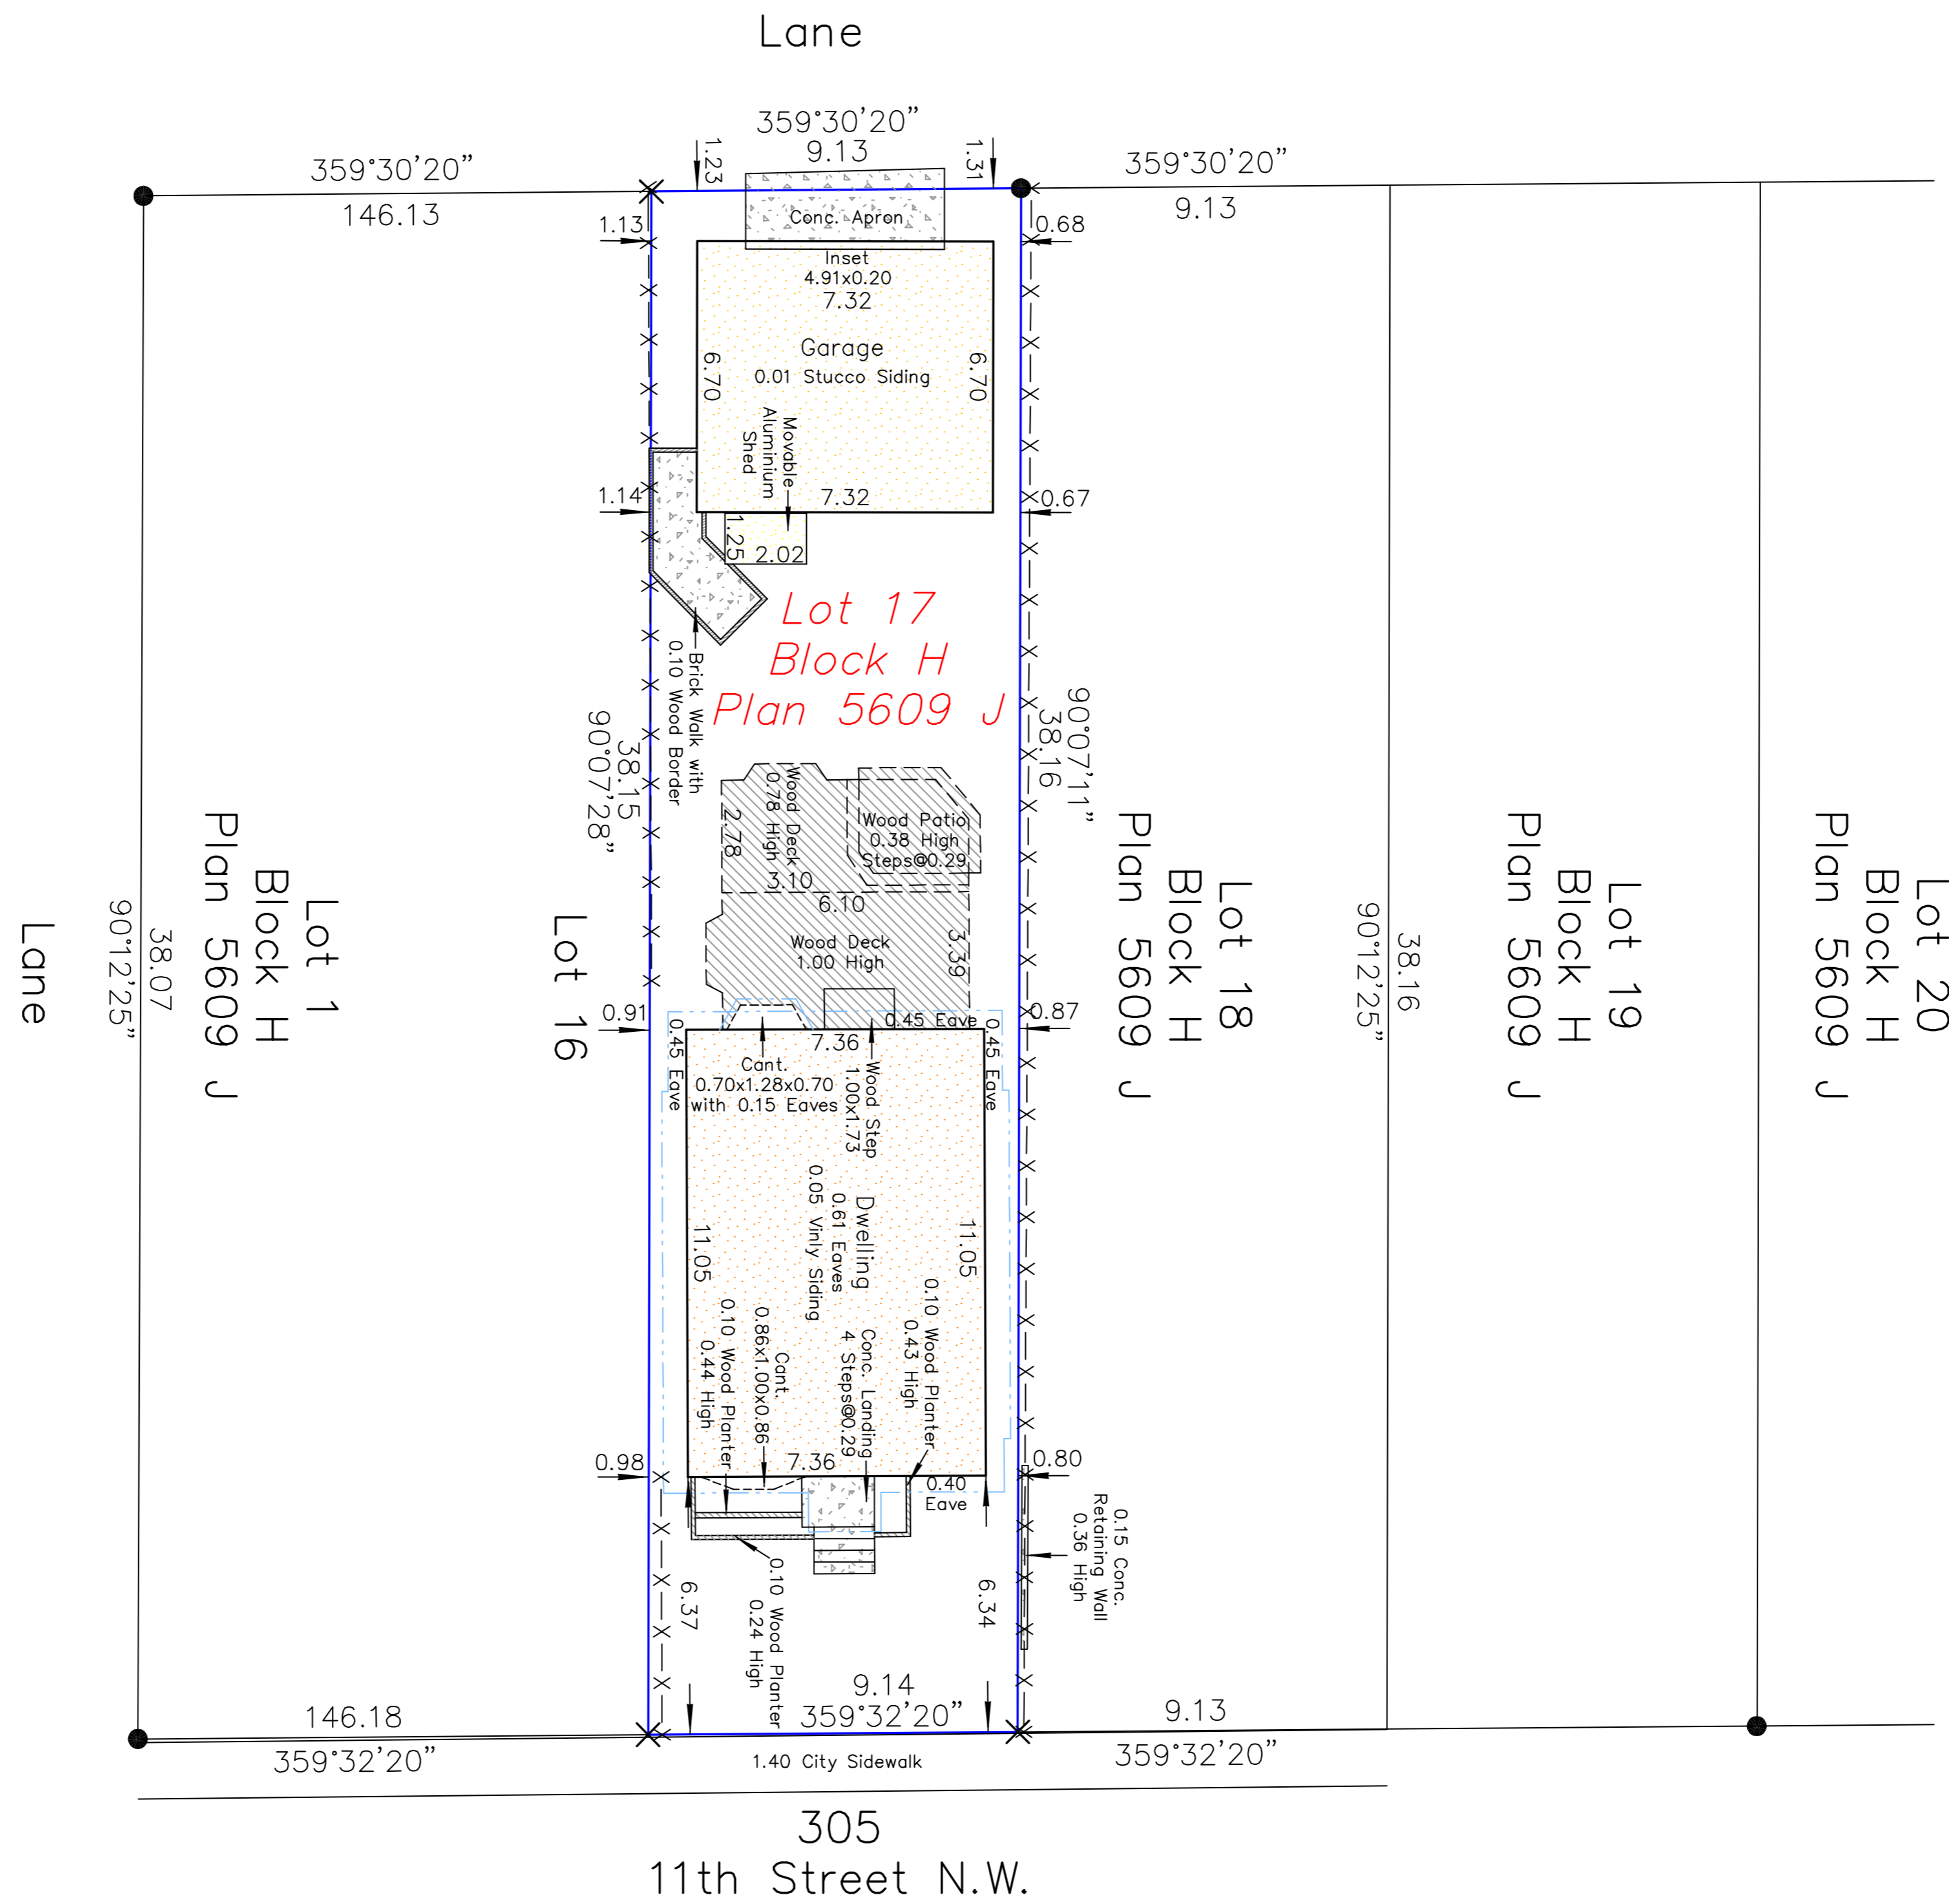


-  denotes Shed Hatch
-  denotes Garage Hatch
-  denotes Main Building Hatch
-  denotes Concrete and Asphalt Hatch
-  denotes Wood Hatch




Lot 20
Block H
Plan 5609 J

Lot 19
Block H
Plan 5609 J

Lot 18
Block H
Plan 5609 J

Lot 1
Block H
Plan 5609 J

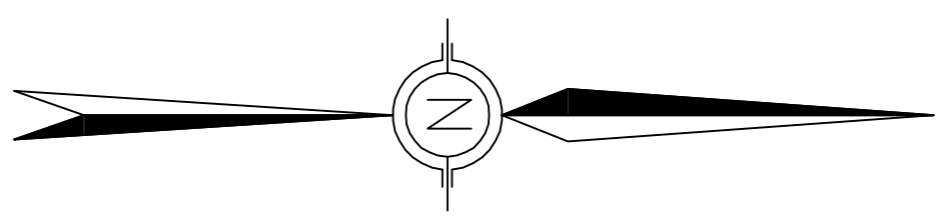

DATE OF SURVEY: January 28th, 2013. **SCALE:** 1:250

LEGEND

Distances are in metres and decimals thereof.
 Lineworks and dimensions out of subject lot(s) are not to scale.
 Statutory Iron Posts are shown thus: ●
 Drill Holes are shown thus: ✕
 Statutory Iron Bars are shown thus: X
 Calculation points are shown thus:
 Property lines are shown thus:
 Utility Right of Ways are shown thus:
 Eaves are shown thus:
 Fences are shown thus:
 All fences are within 0.2 metres of the property lines unless otherwise shown.
 Main exterior finishing material extends 0.05 beyond foundation unless noted.
 All eaves are dimensioned from foundation to fascia unless otherwise shown.

DENOTES

BC--Back of Curb, BW--Back of Walk, Calc.--Calculated, Cant.--Cantilever,
 Conc.--Concrete, C.S.--Countersunk, Enc.--Encroaches, Fd.--Found, L.--Iron,
 Mk.--Mark, Ret.--Retaining, R/W--Right of Way, W/O--Walkout Basement